
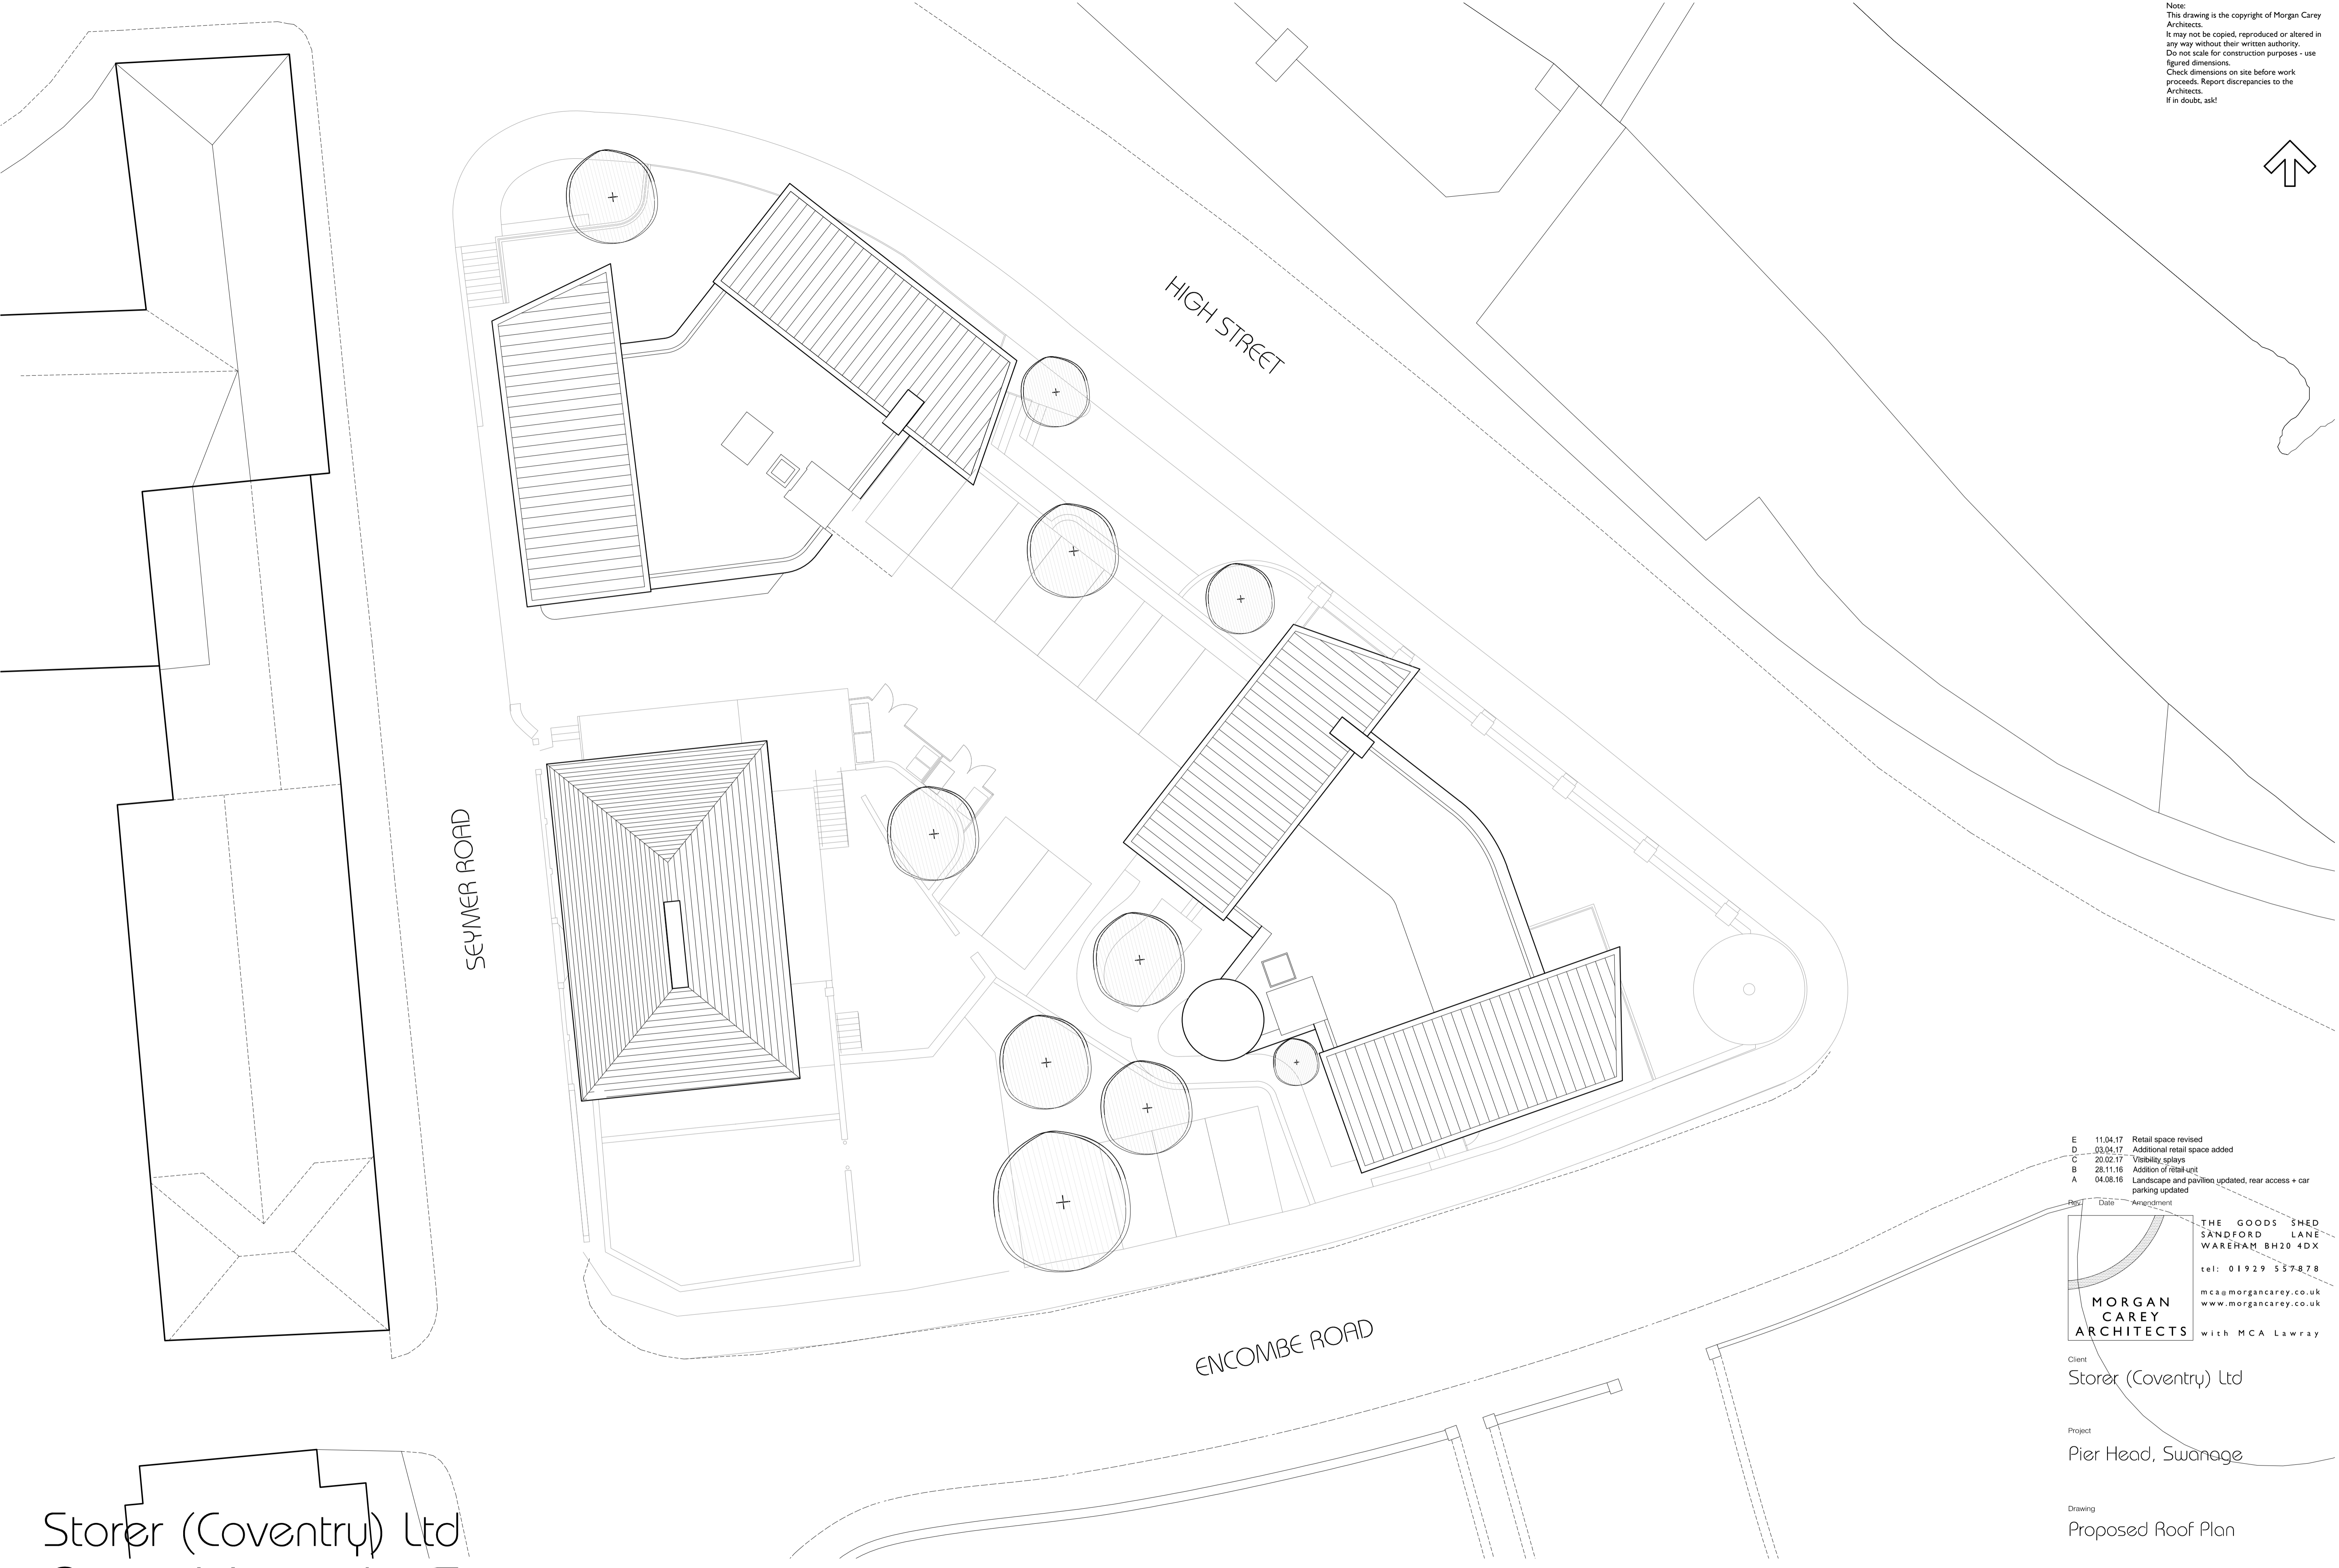


Note:
 This drawing is the copyright of Morgan Carey Architects.
 It may not be copied, reproduced or altered in any way without their written authority.
 Do not scale for construction purposes - use figured dimensions.
 Check dimensions on site before work proceeds. Report discrepancies to the Architects.
 If in doubt, ask!

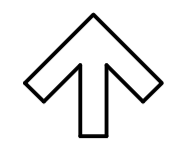

Storer (Coventry) Ltd
 Pier Head, Swanage

Rev	Date	Amendment
E	11.04.17	Retail space revised
D	03.04.17	Additional retail space added
C	20.02.17	Visibility splays
B	28.11.16	Addition of retail unit
A	04.08.16	Landscape and pavilion updated, rear access + car parking updated

THE GOODS SHED
 SANDFORD LANE
 WAREHAM BH20 4DX
 tel: 01929 537878
 mca@morgancarey.co.uk
 www.morgancarey.co.uk

MORGAN CAREY ARCHITECTS with MCA Lawray

Client
 Storer (Coventry) Ltd

Project
 Pier Head, Swanage

Drawing
 Proposed Roof Plan

Scale: 1:125
 Date: Sep 15
 Drawing File: 12146.130
 Scale: 1:125