


Note:
 This drawing is the copyright of Morgan Carey Architects.
 It may not be copied, reproduced or altered in any way without their written authority.
 Do not scale for construction purposes - use figured dimensions.
 Check dimensions on site before work proceeds. Report discrepancies to the Architects.
 If in doubt, ask!

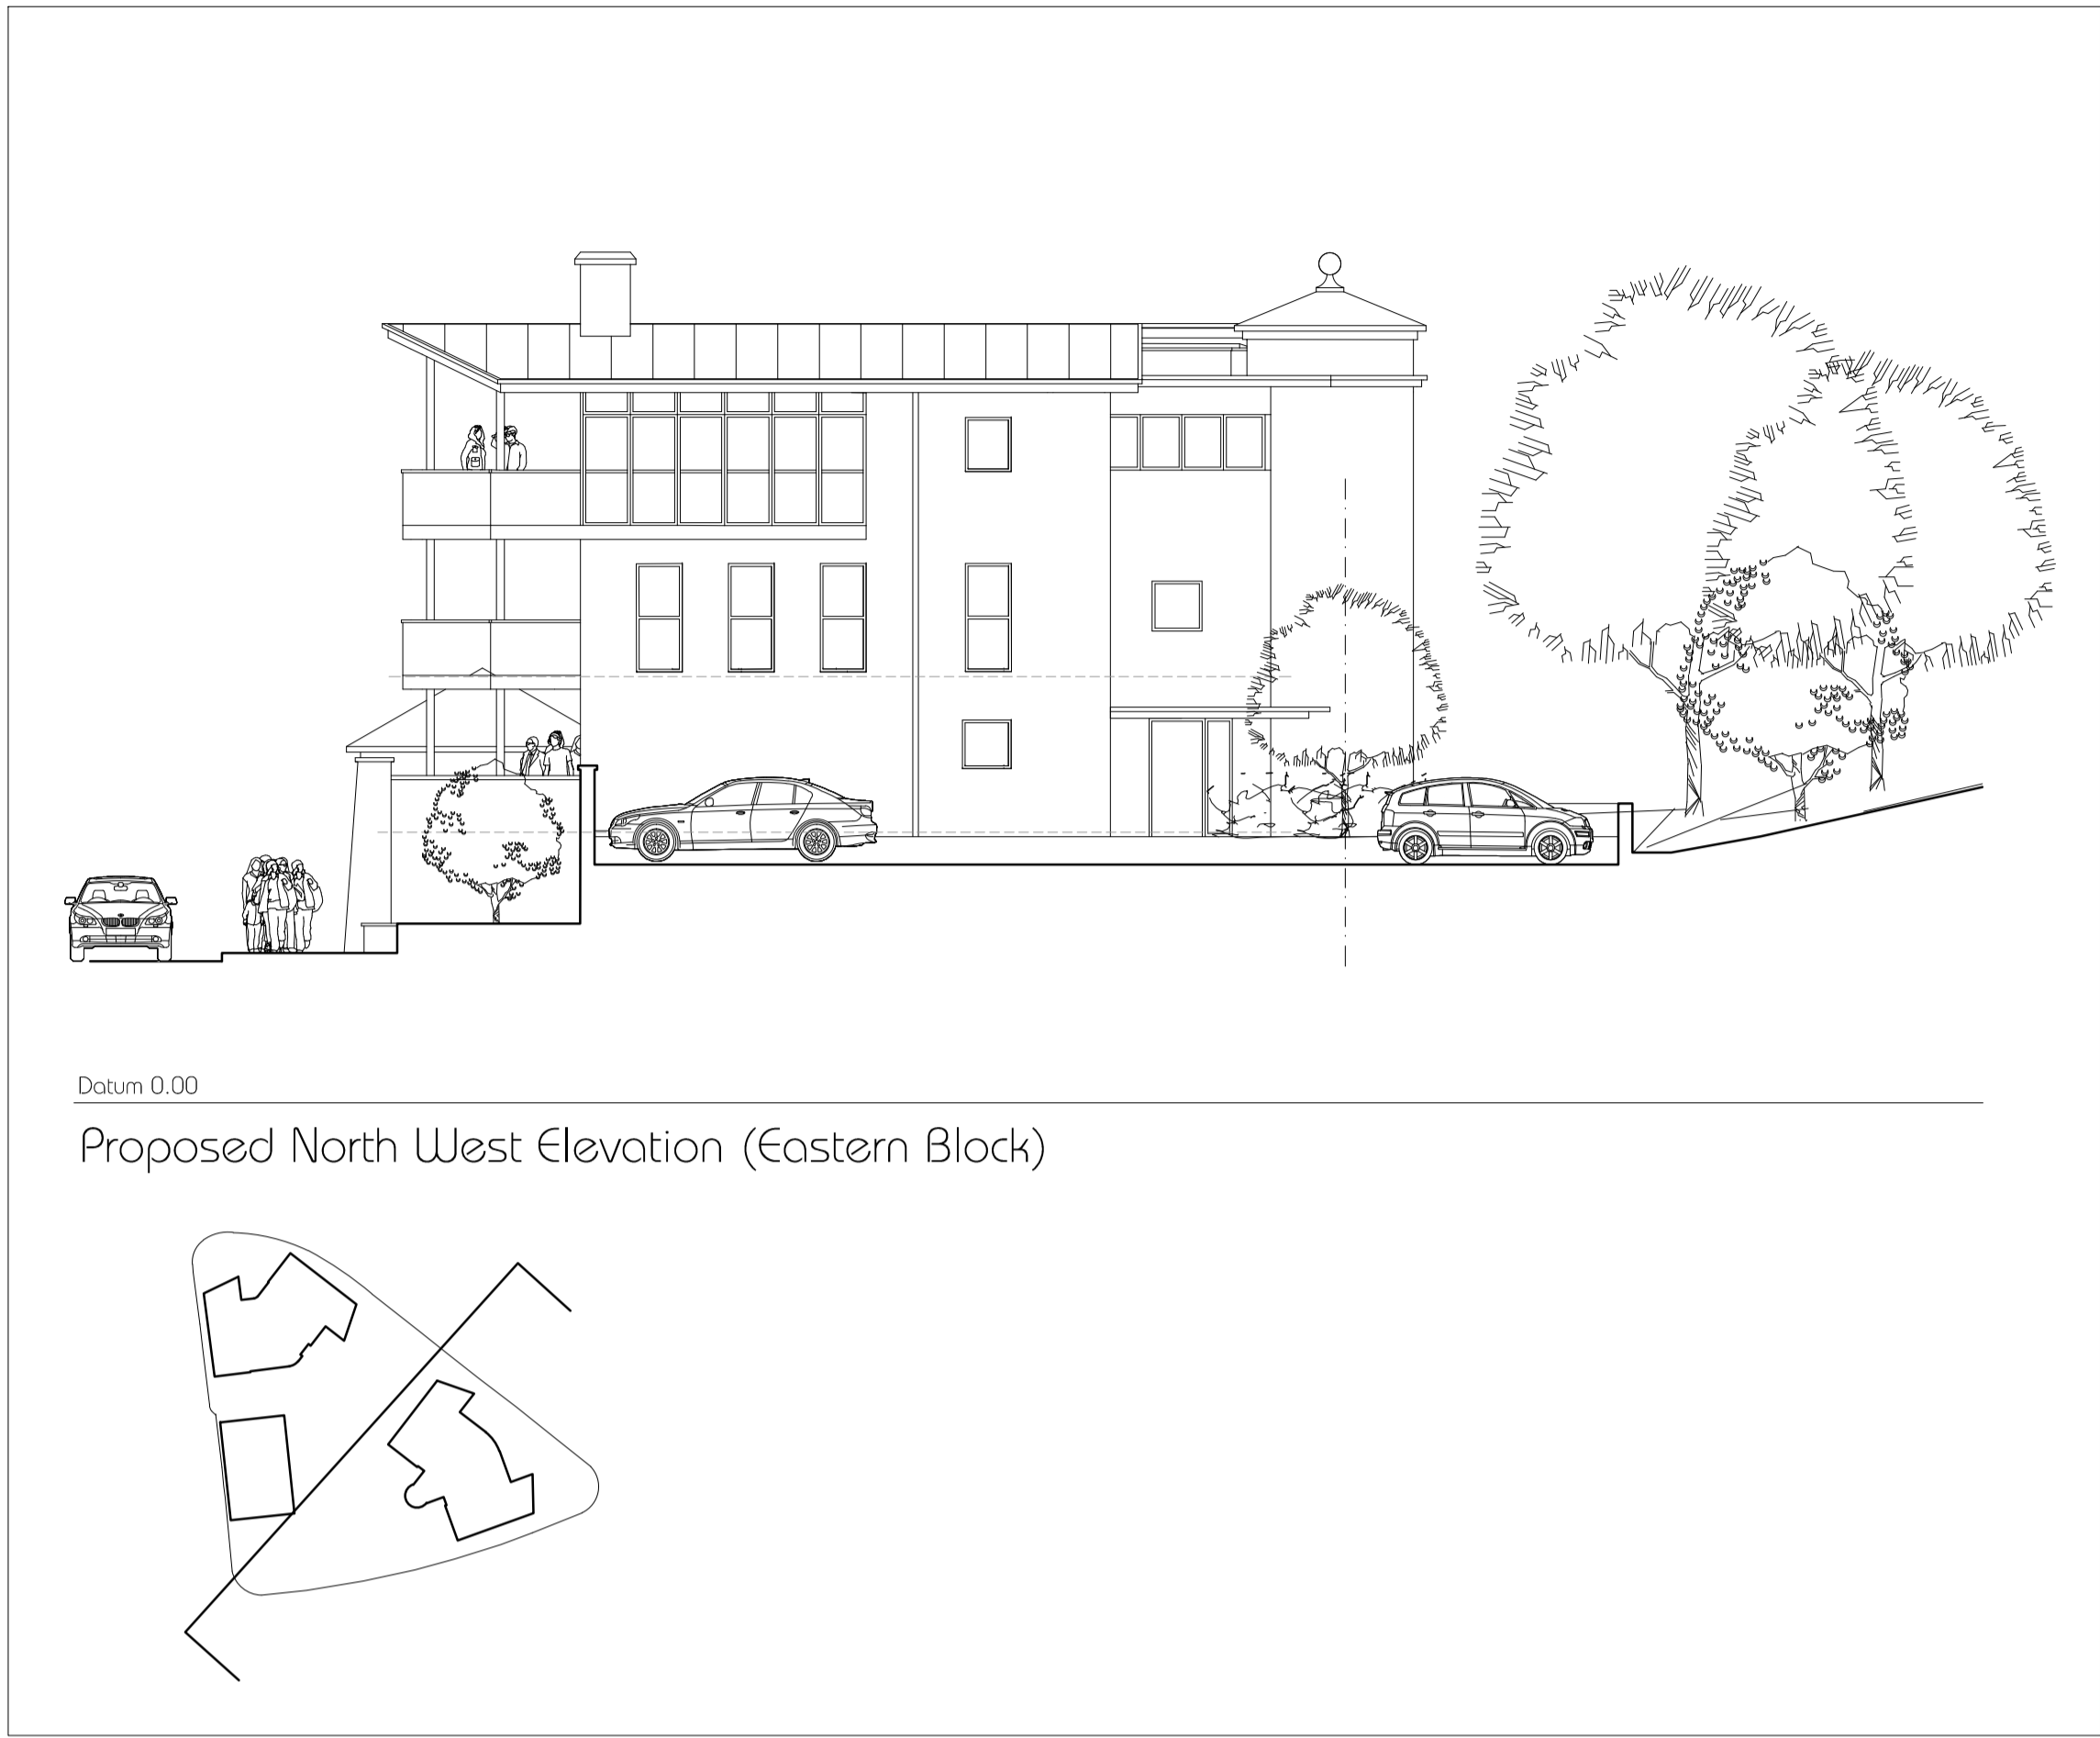

Rev	Date	Amendment
D	11.04.17	Retail space revised
C	03.04.17	Additional retail space added
B	28.11.16	Addition of retail unit
A	04.08.16	Landscape and pavilion updated + windows on eastern block revised

THE GOODS SHED
 SANDFORD LANE
 WAREHAM BH20 4DX
 tel: 01929 557878
 mca@morgancarey.co.uk
 www.morgancarey.co.uk

MORGAN CAREY ARCHITECTS with MCA Lawray

Client
 Storer (Coventry) Ltd

Project
 Pier Head, Swanage

Drawing
 Proposed West Elevation and Partial NW Elevation

Date Sep 15 Drawing File 12146-137 D
 Scale 1:125

MATERIALS:
 Walls:
 Natural stone, colour-washed render
 Windows:
 Aluminium framed, double-glazed
 Rainwater Goods:
 Metal
 Roof:
 Sedum, profile metal sheeting, high performance membrane, Purbeck stone slates
 Railings/Balustrades:
 Metal, glass
 External hard landscape:
 See drawing 12146-27

Storer (Coventry) Ltd Pier Head, Swanage