

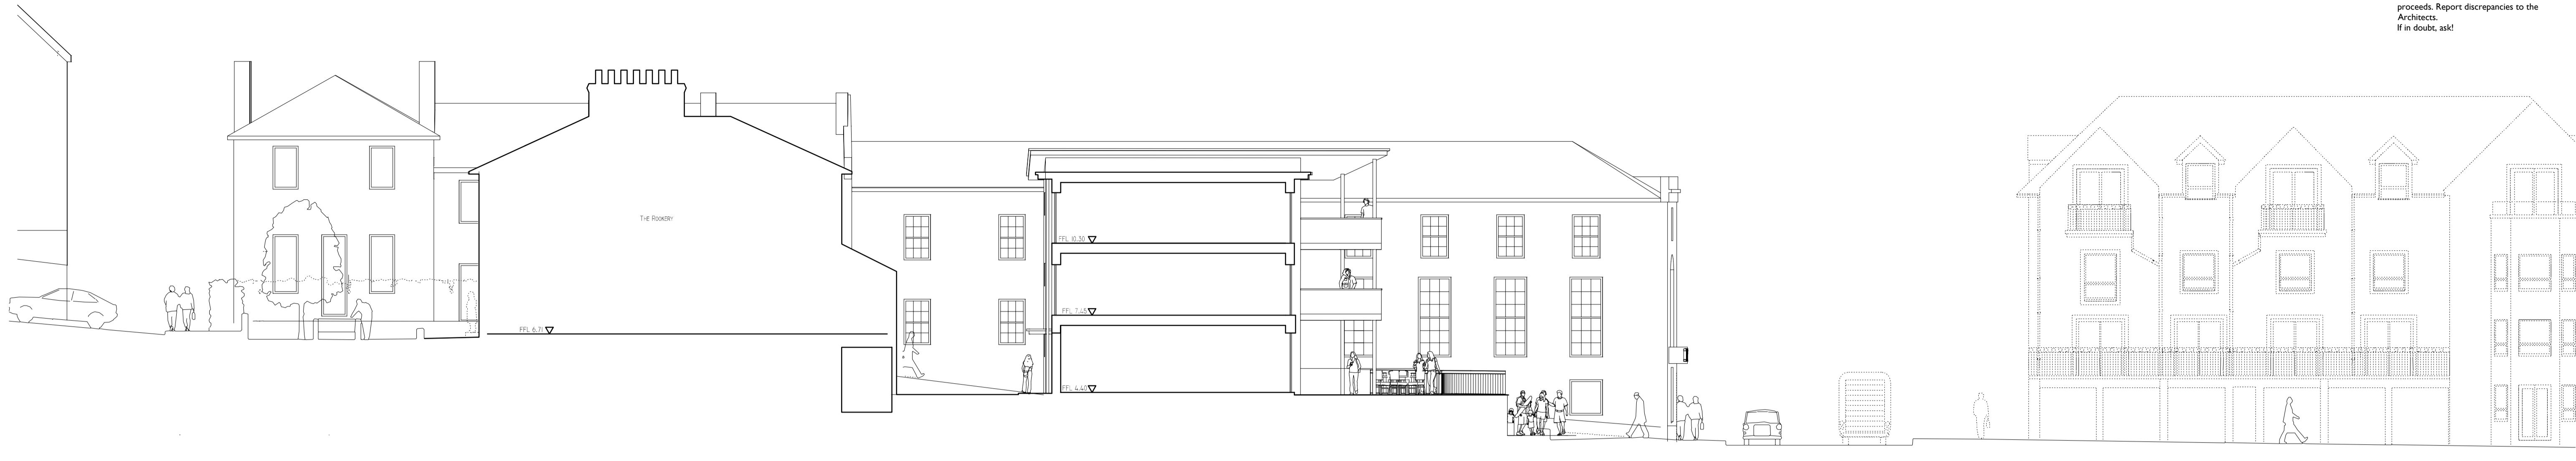



Note:  
 This drawing is the copyright of Morgan Carey Architects.  
 It may not be copied, reproduced or altered in any way without their written authority.  
 Do not scale for construction purposes - use figured dimensions.  
 Check dimensions on site before work proceeds. Report discrepancies to the Architects.  
 If in doubt, ask!

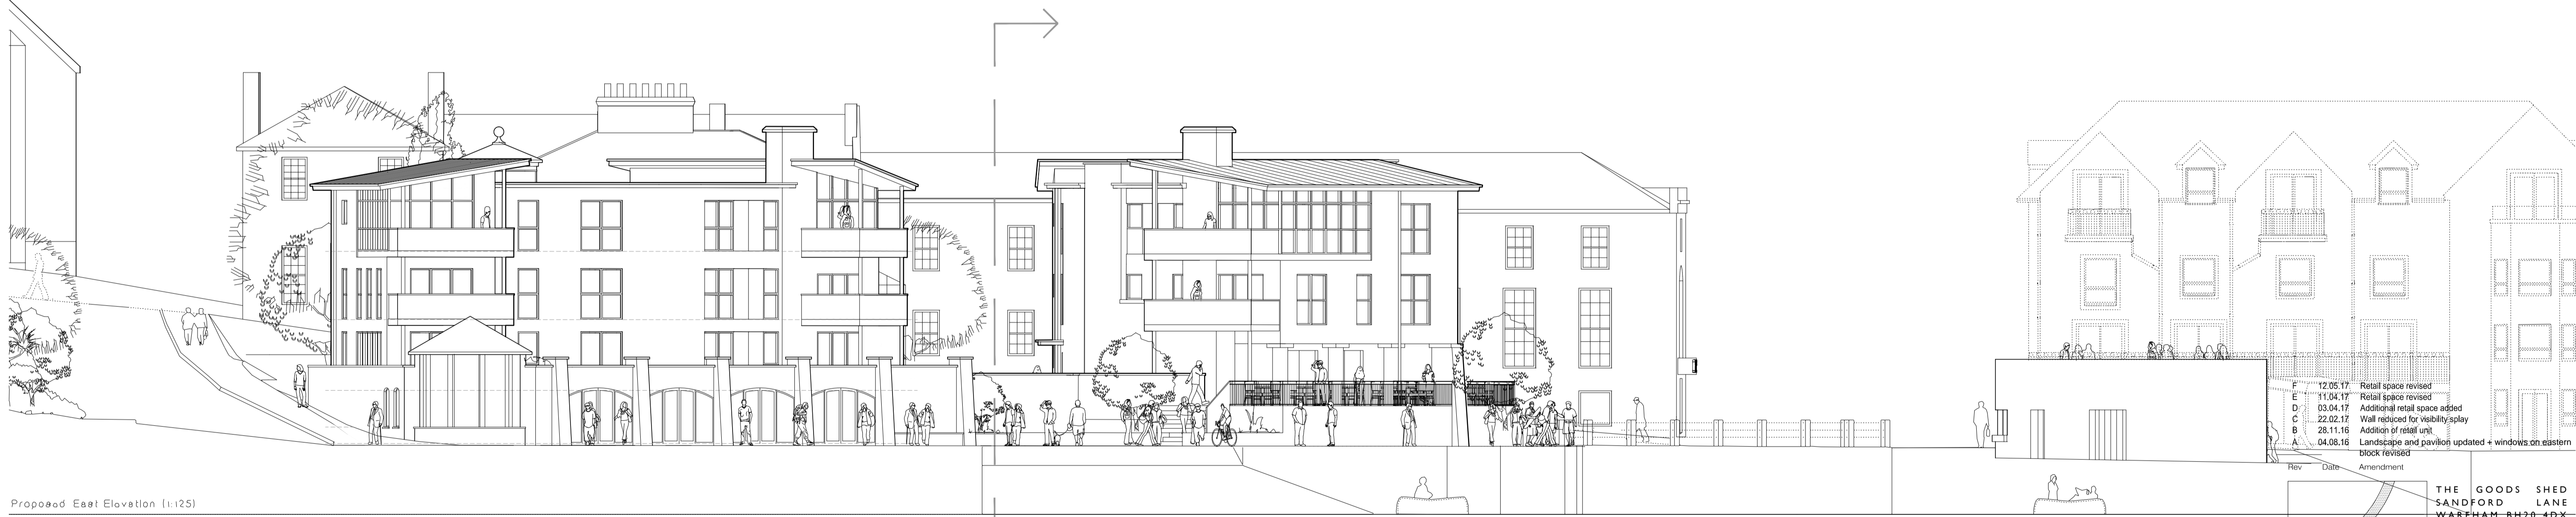

Proposed Section A-A (1:125)

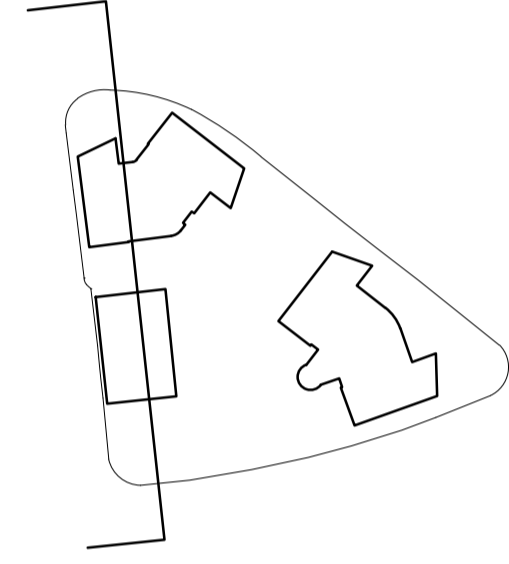

Proposed East Elevation (1:125)

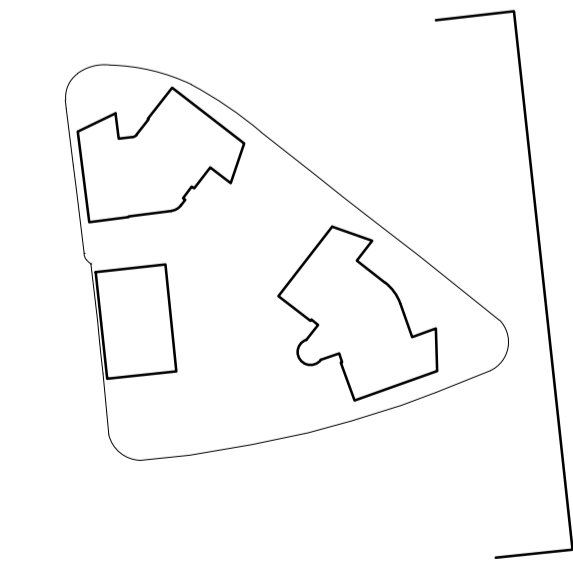

**MATERIALS:**  
 Walls:  
 Natural stone, colour-washed render  
 Windows:  
 Aluminium framed, double-glazed  
 Rainwater Goods:  
 Metal  
 Roof:  
 Sedum, profile metal sheeting, high performance membrane,  
 Purbeck stone slates  
 Railings/Balustrades:  
 Metal, glass  
 External hard landscape:  
 See drawing 12146-27

Rev	Date	Amendment
F	12.05.17	Retail space revised
E	11.04.17	Retail space revised
D	03.04.17	Additional retail space added
C	22.02.17	Wall revised for visibility/play
B	28.11.16	Addition of retail unit
A	04.08.16	Landscape and pavilion updated + windows on eastern block revised

THE GOODS SHED  
 SANDFORD LANE  
 WAREHAM BH20 4DX  
 tel: 01929 557878  
 mca@morgancarey.co.uk  
 www.morgancarey.co.uk

**MORGAN CAREY ARCHITECTS** with MCA Lawray

Client  
 Storer (Coventry) Ltd

Project  
 Pier Head, Swanage

Drawing  
 Proposed Section A-A and East Elevation

10mm at A1  
 Date Sep 15 Drawing File 12146-27  
 Scale 1:125 12146.135 F

# Storer (Coventry) Ltd Pier Head, Swanage